



Pride of Barbados



Gulf Muhly Grass



Decompose Granite



Golden Barrel Cactus





Thryallis



Anacacho Orchid



Mexican Feather Grass

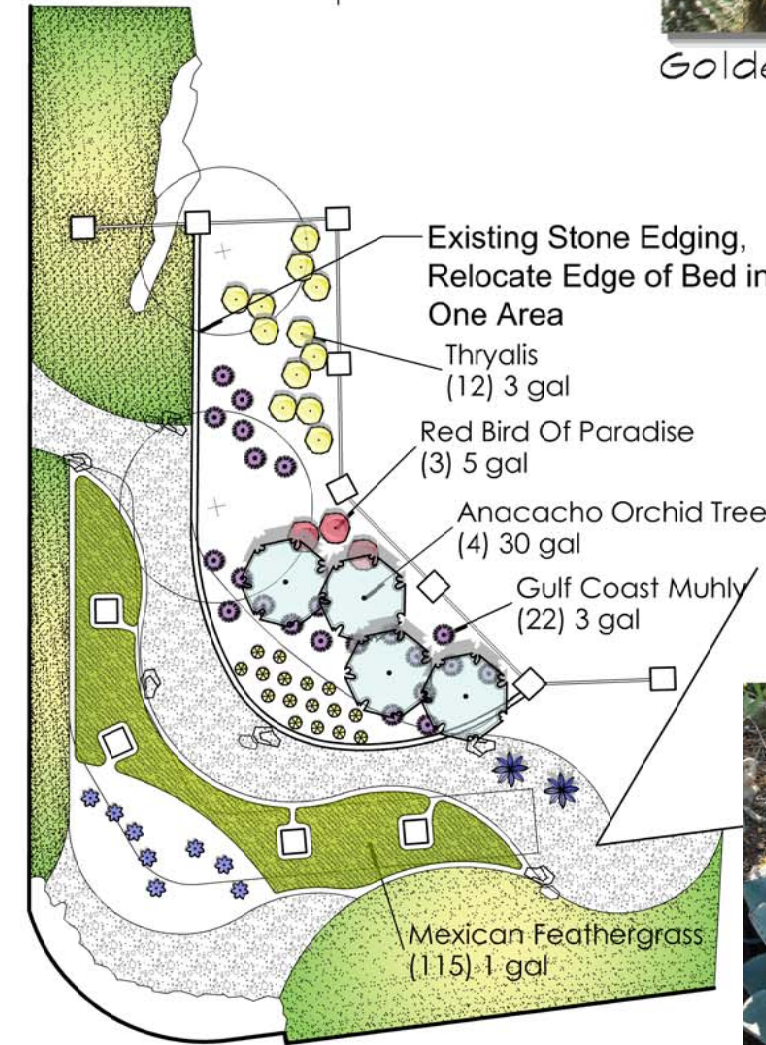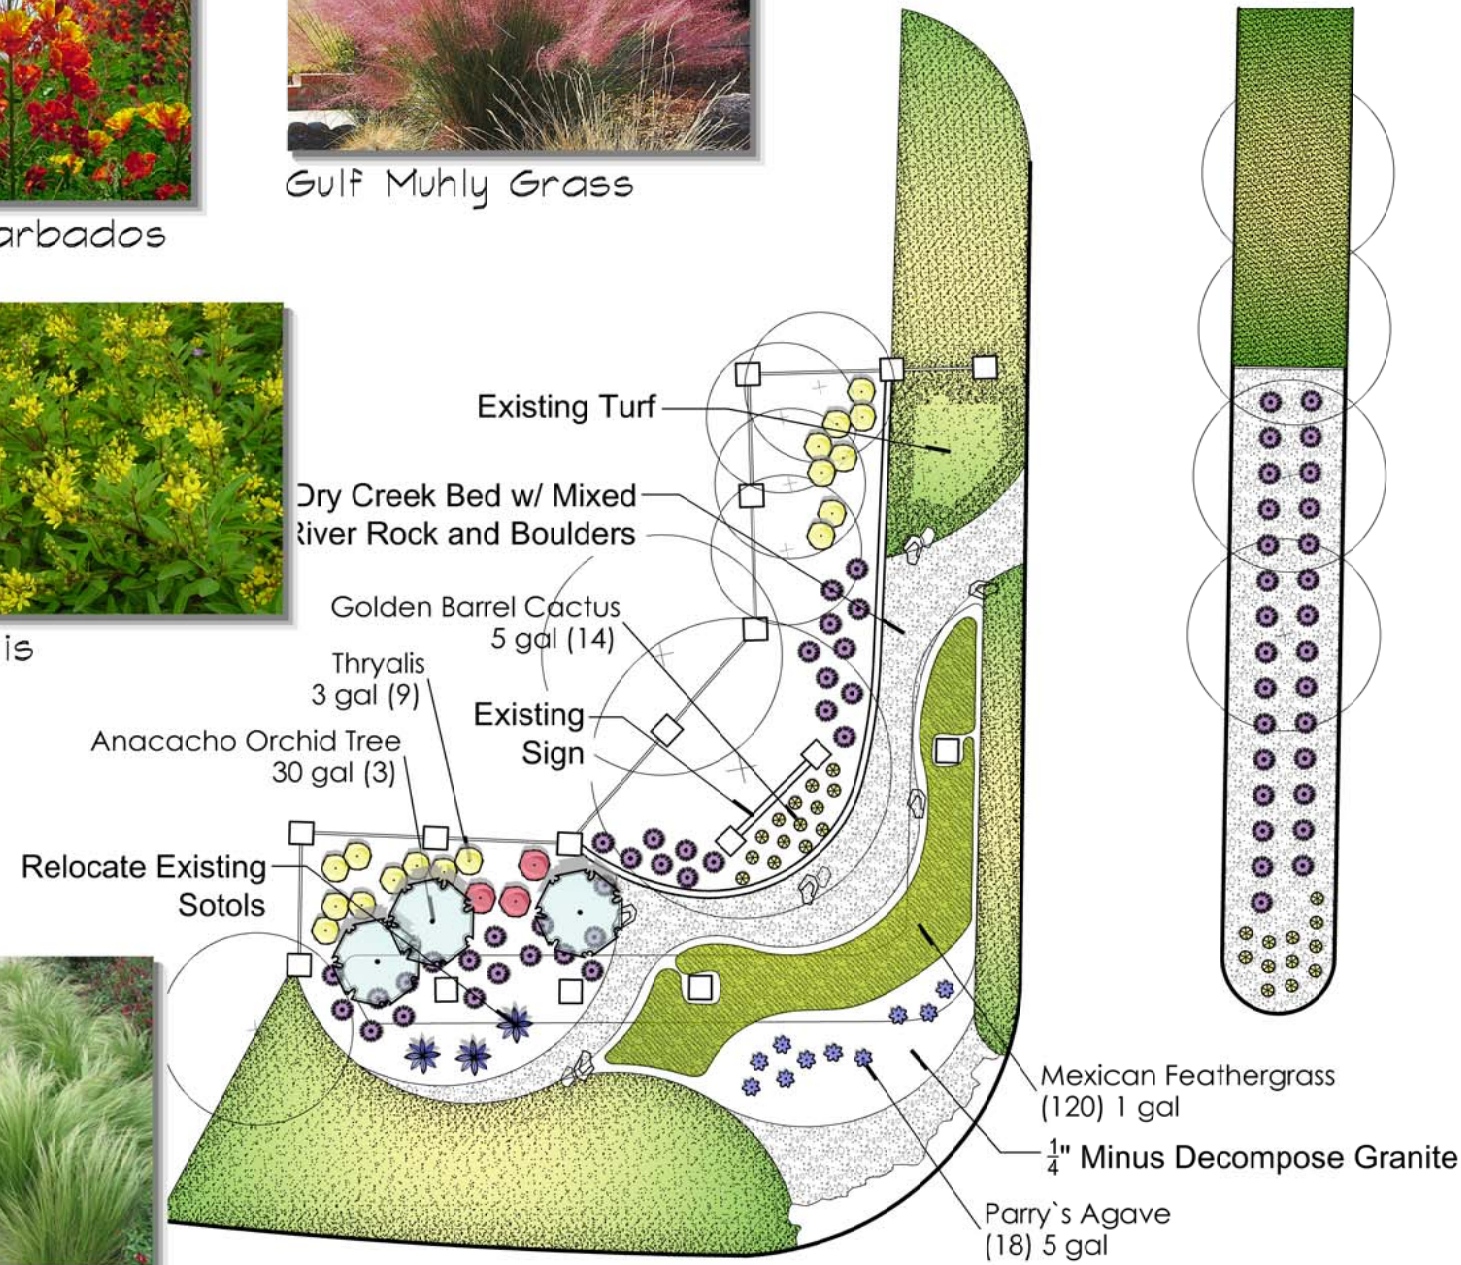

Parry's Agave

# WESTMINSTER GLEN

Westminster Glen Avenue and City Park Road, Austin, TX  
December 5, 2016



ENTRANCE CONCEPTUAL PLAN

The design(s) shown and described herein including all technical drawings, graphic representation & models thereof, are proprietary & can not be copied, duplicated, or commercially exploited in whole or in part without the sole and express written permission from Benchmark Landscaping.

These drawings are available for limited review and evaluation by clients, consultants, contractors, government agencies, vendors, and office personnel only in accordance with this notice.

